





PLANTA DE FUNDACIONES  
Esc.- 1:50

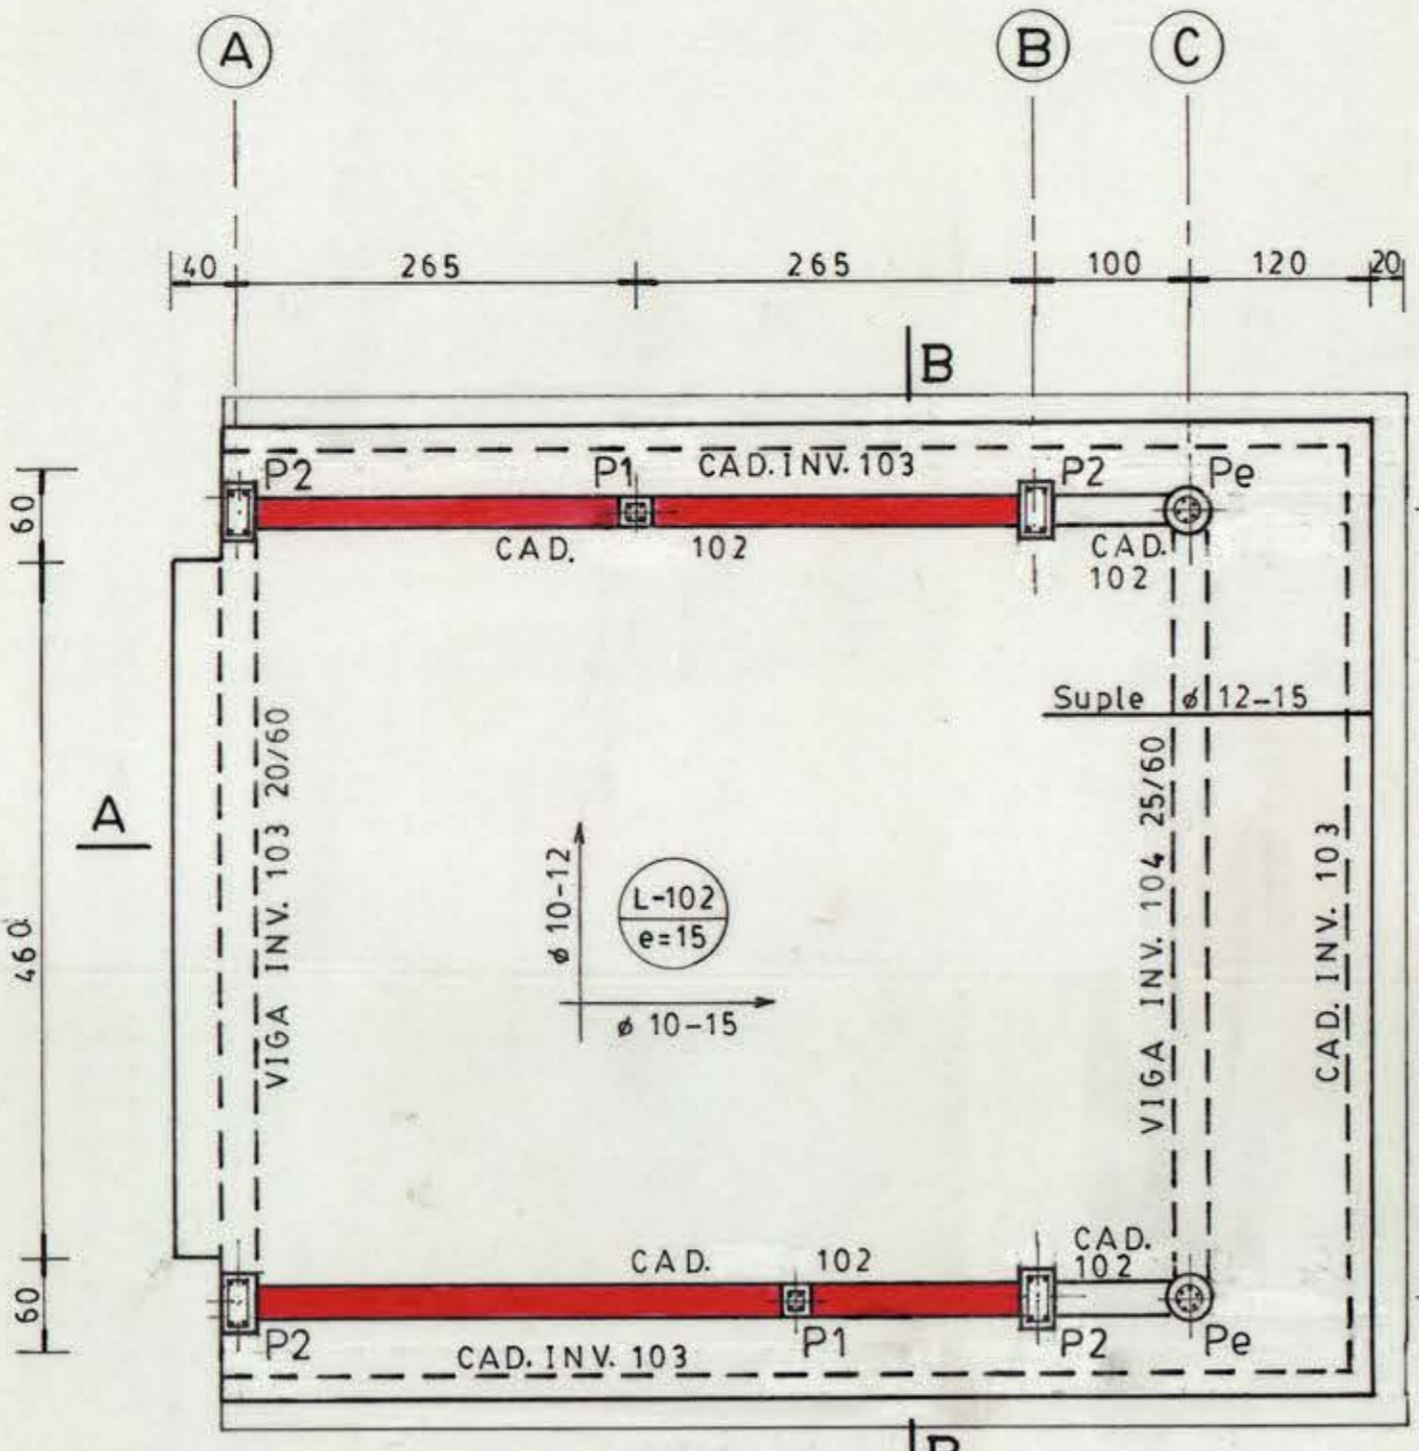


PLANTA ESTRUCTURAL NIVEL +405  
Esc.- 1:50

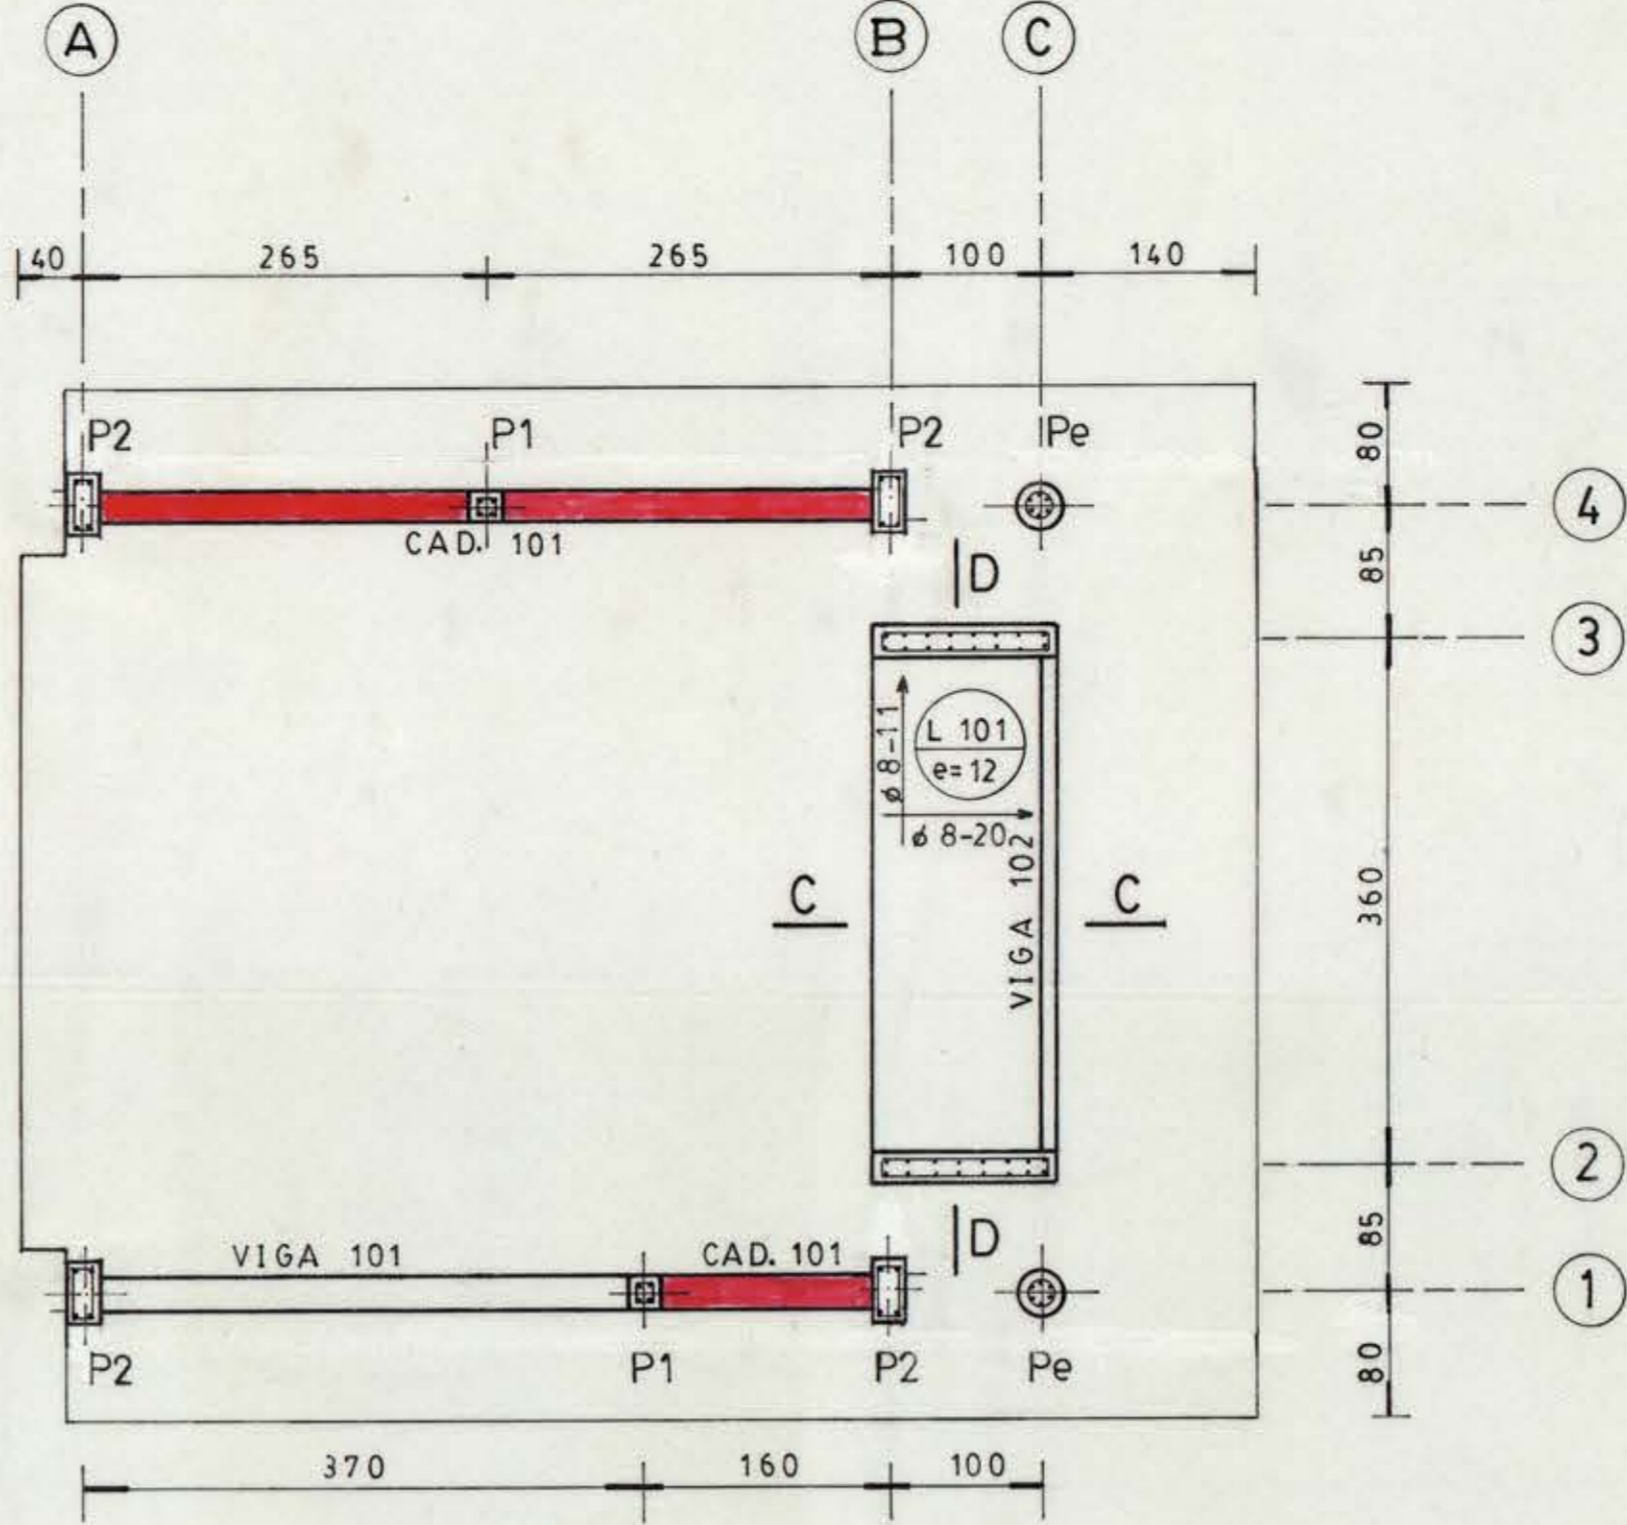


PLANTA ESTRUCTURAL NIVEL +263  
Esc.- 1:50

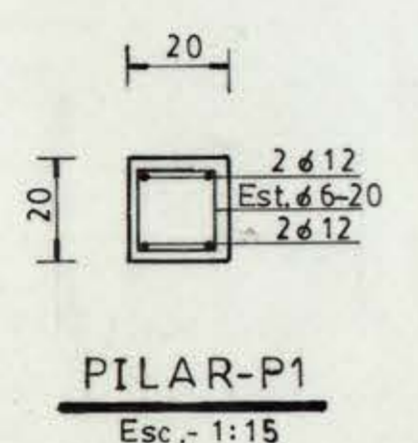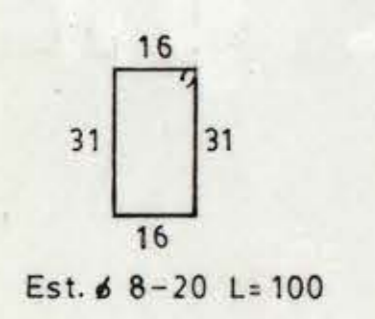


PILAR-P1  
Esc.- 1:15

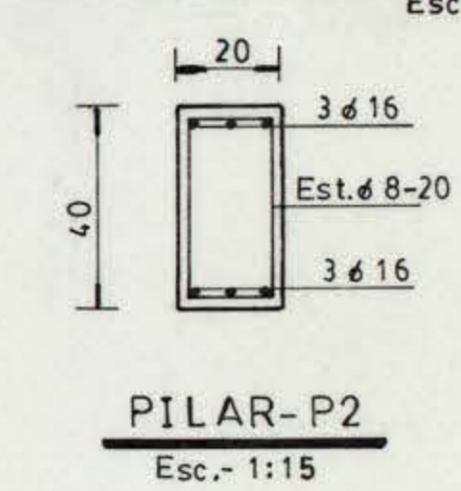

PILAR-P2  
Esc.- 1:15

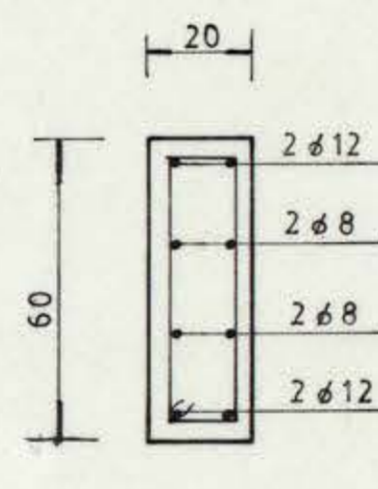


CORTE 2-2  
Esc.- 1:15

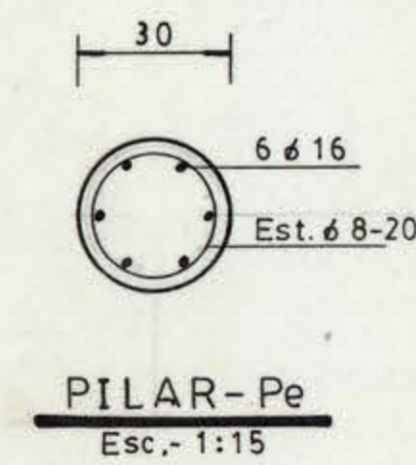


PILAR-Pe  
Esc.- 1:15




CAD. 102  
Esc.- 1:15

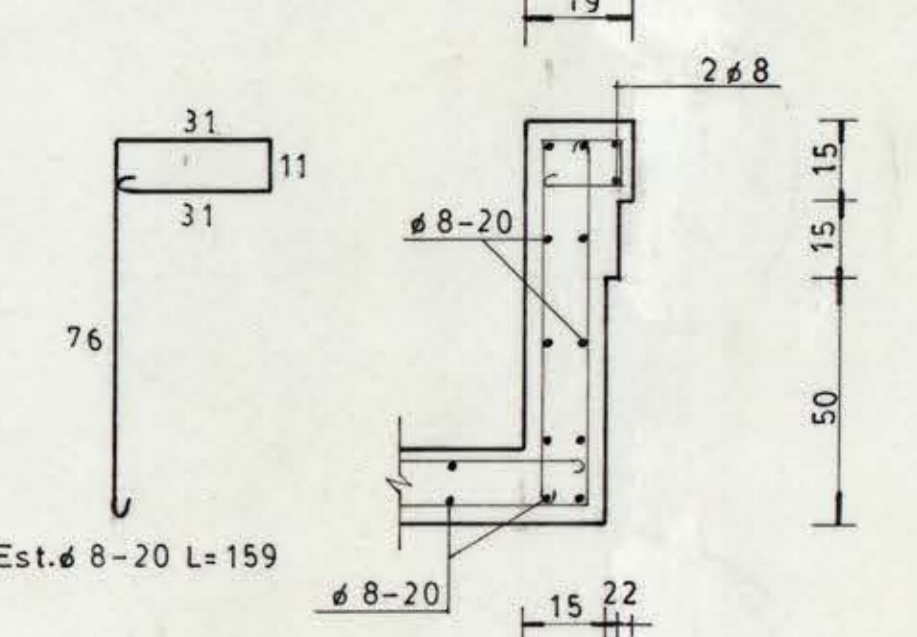


CAD. INV. 103  
Esc.- 1:15

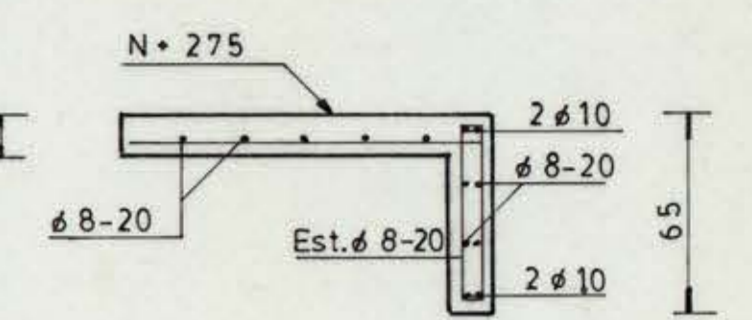


CORTE C-C  
Esc.- 1:25

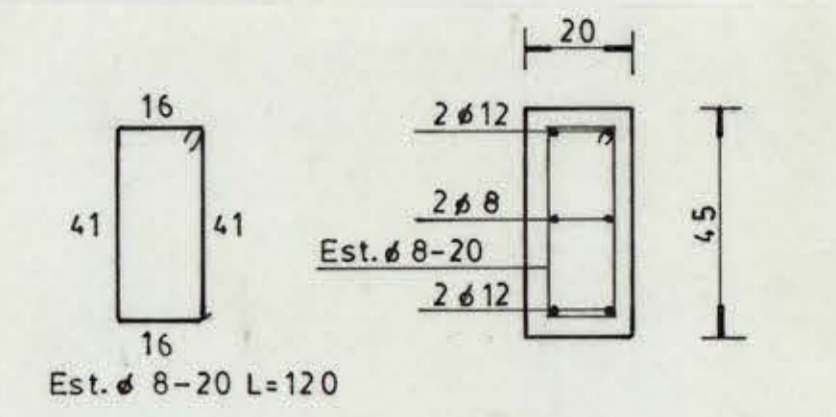


CAD. 101  
Esc.- 1:15

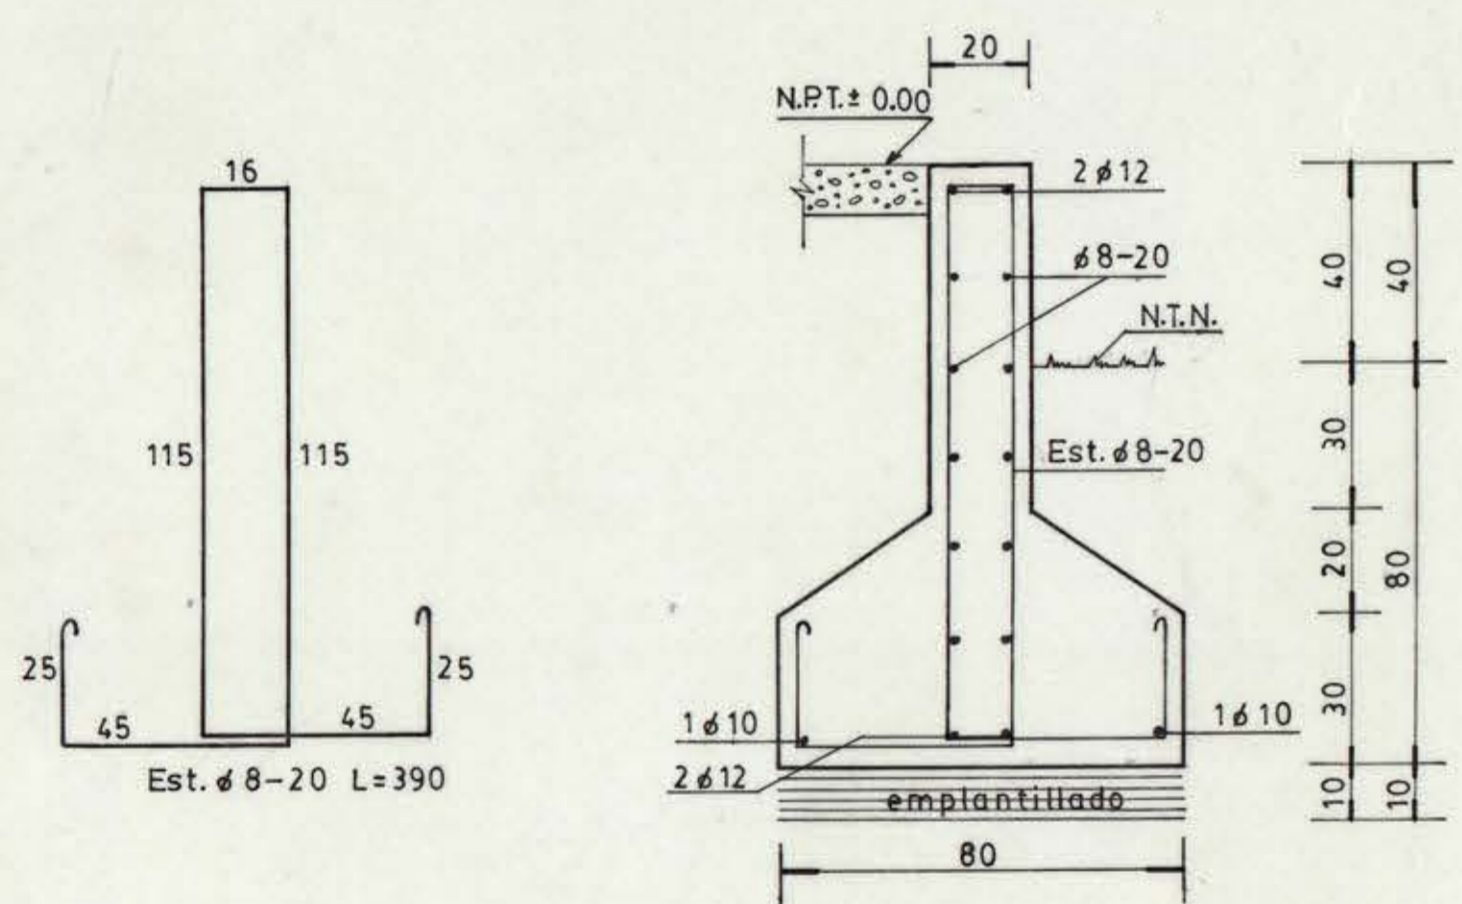


CORTE 1-1  
Esc.- 1:15

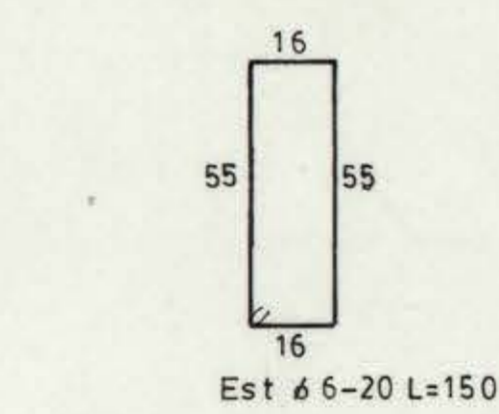


CORTE 2-2  
Esc.- 1:15

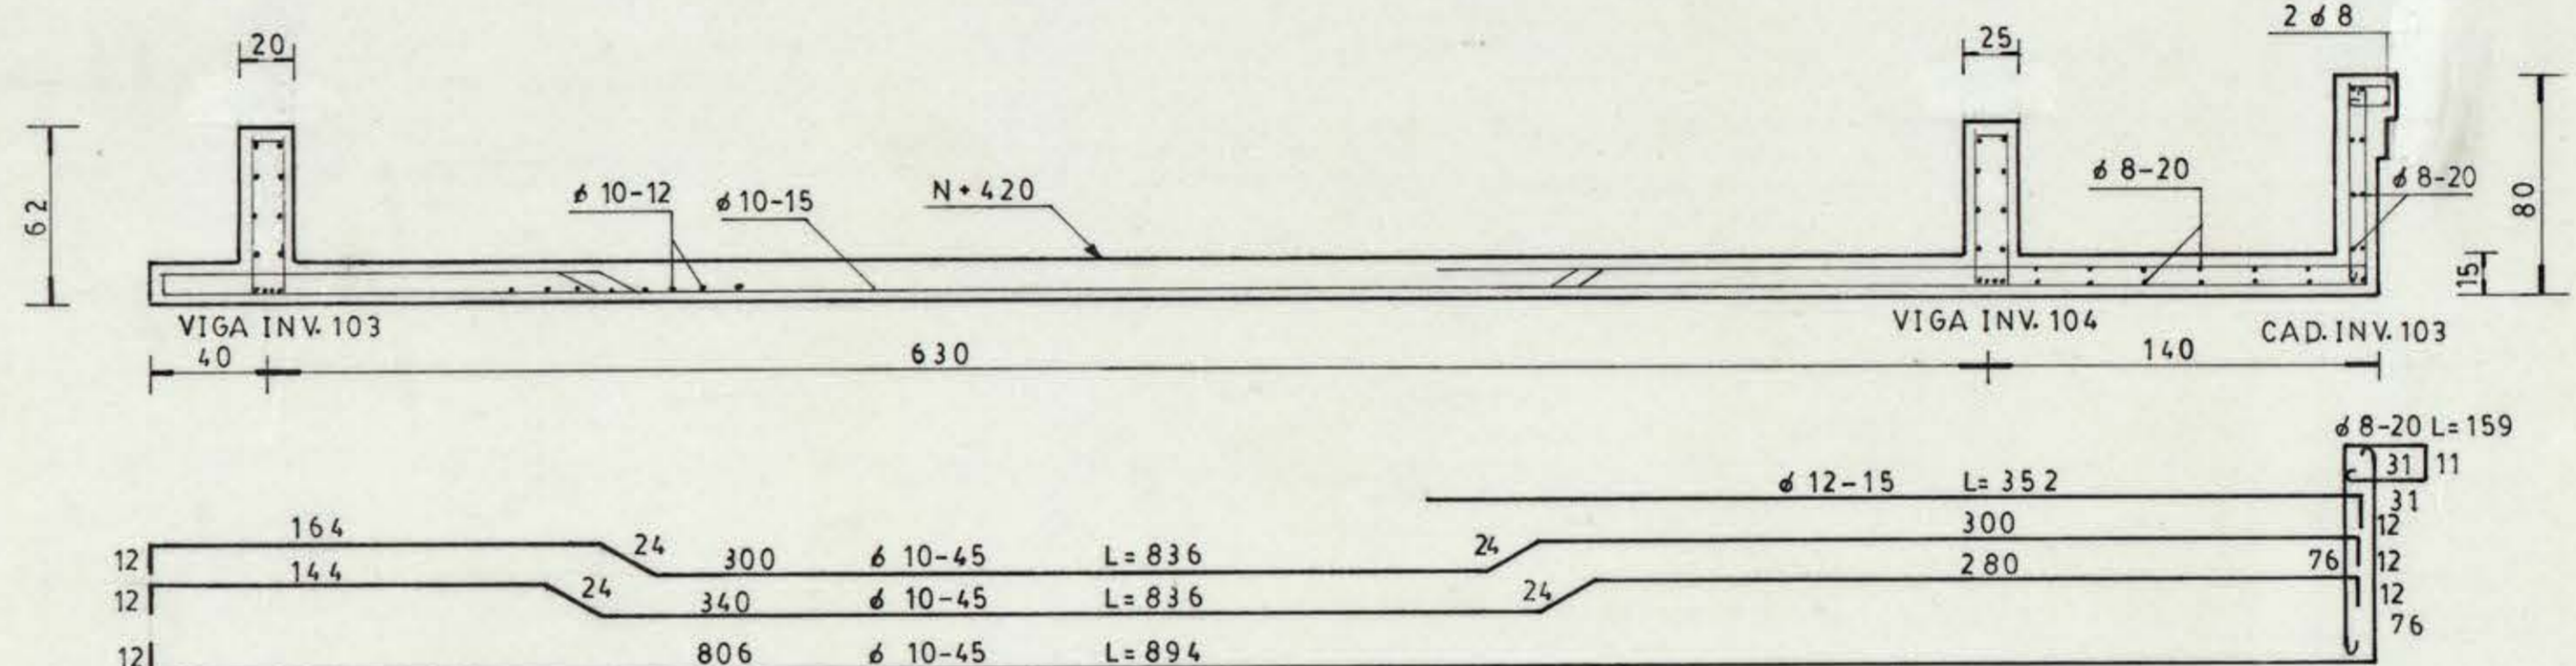


CORTE A-A  
Esc.- 1:25

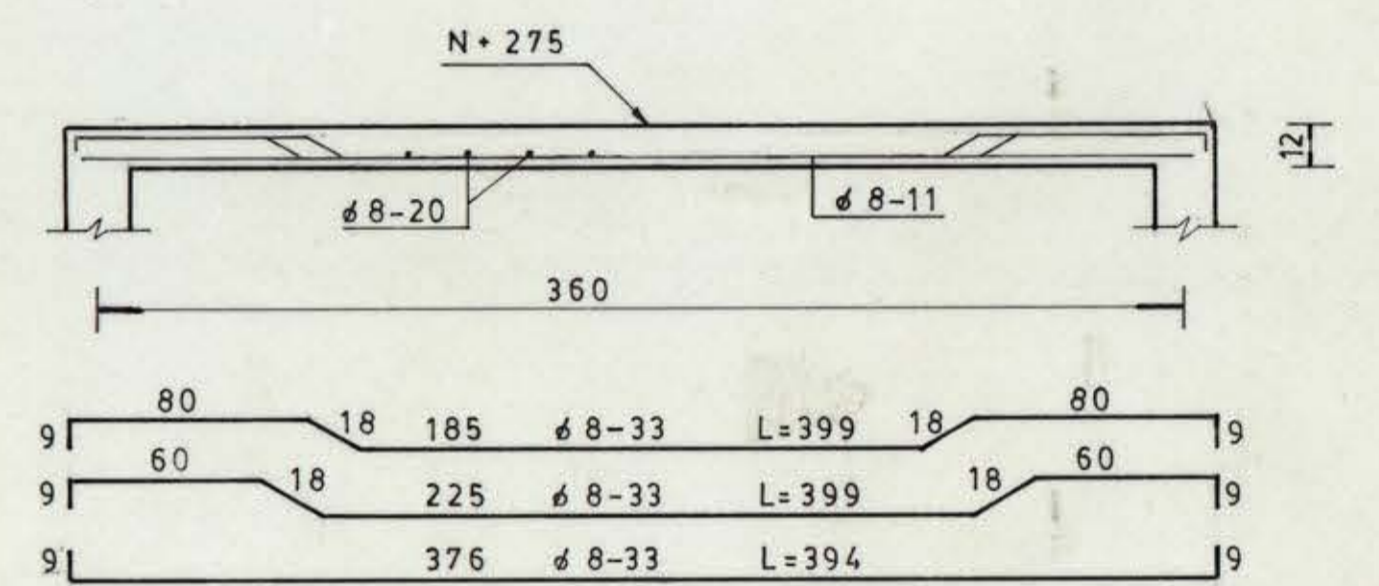


CORTE D-D  
Esc.- 1:25

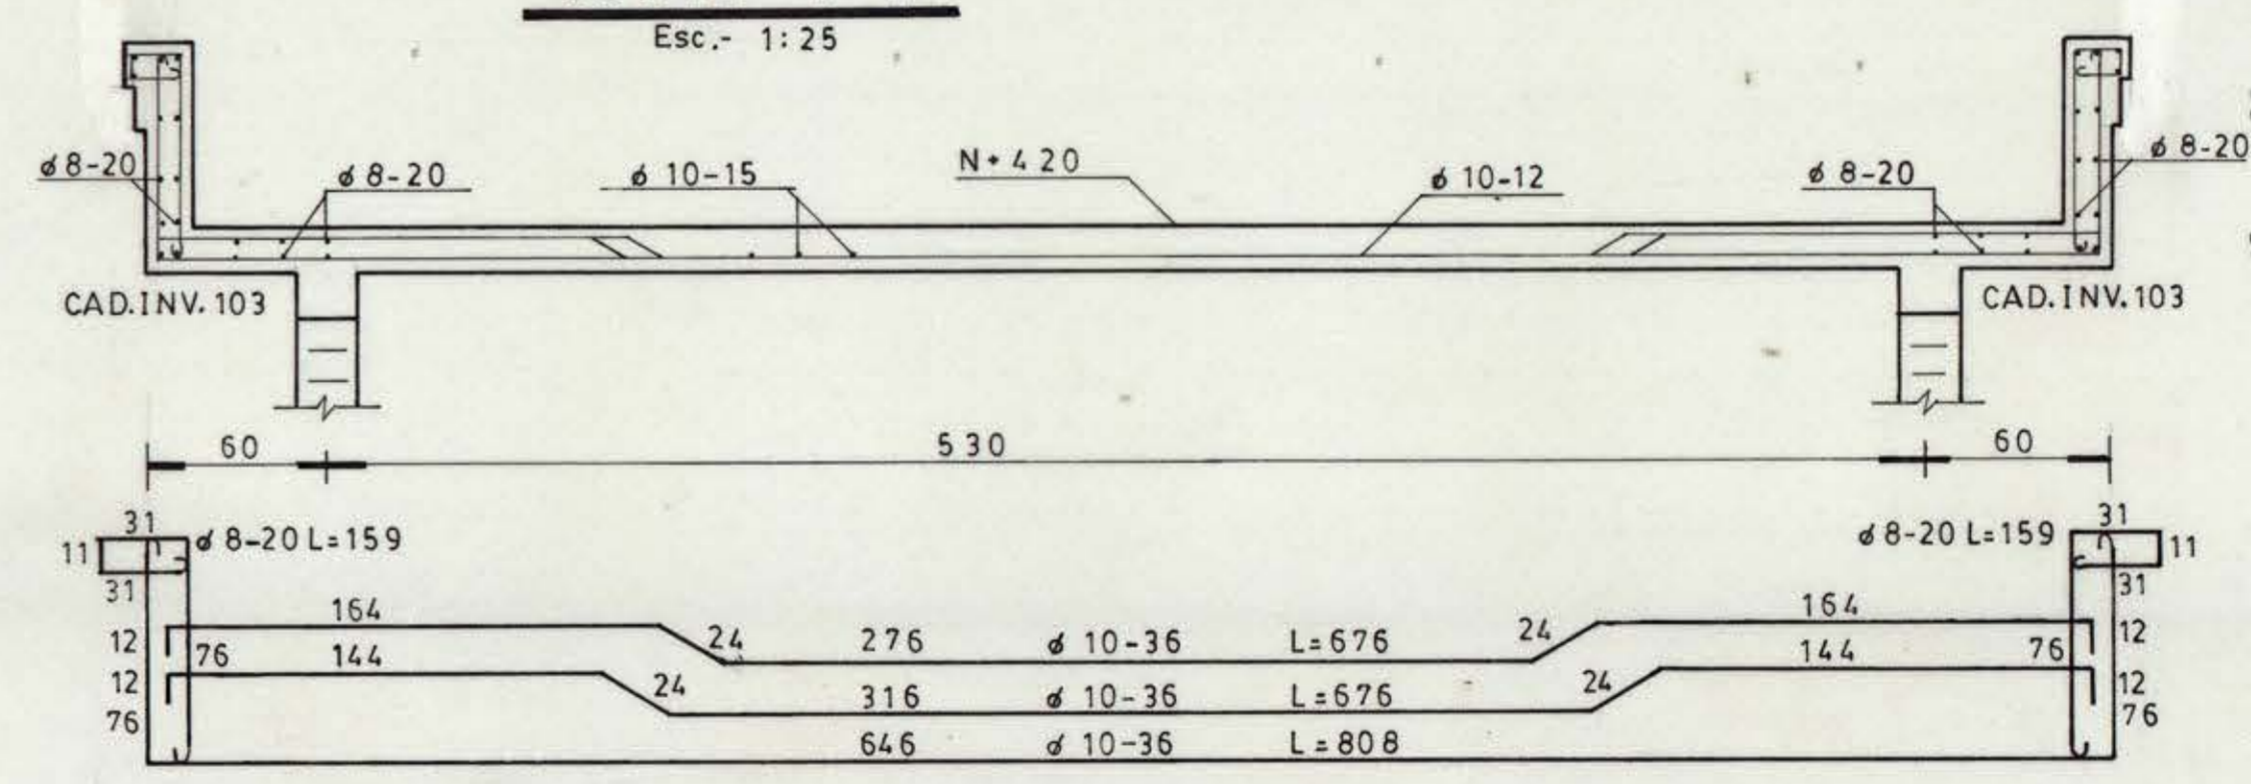


CORTE B-B  
Esc.- 1:25

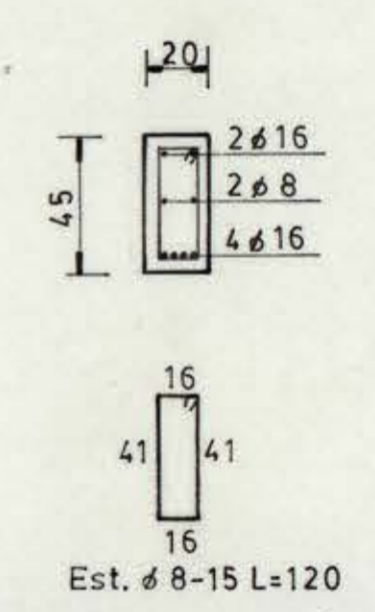


Est. # 8-15 L=120

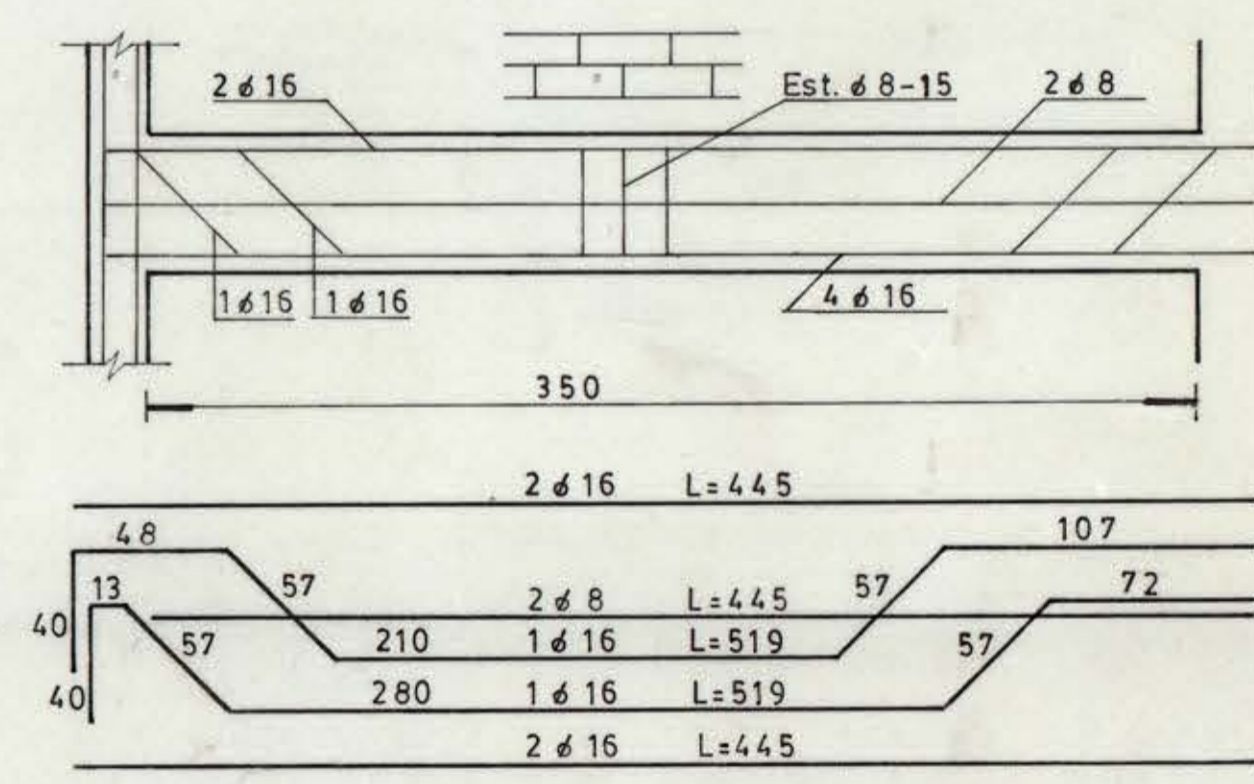


VIGA - 101 20/45  
Esc.- 1:25

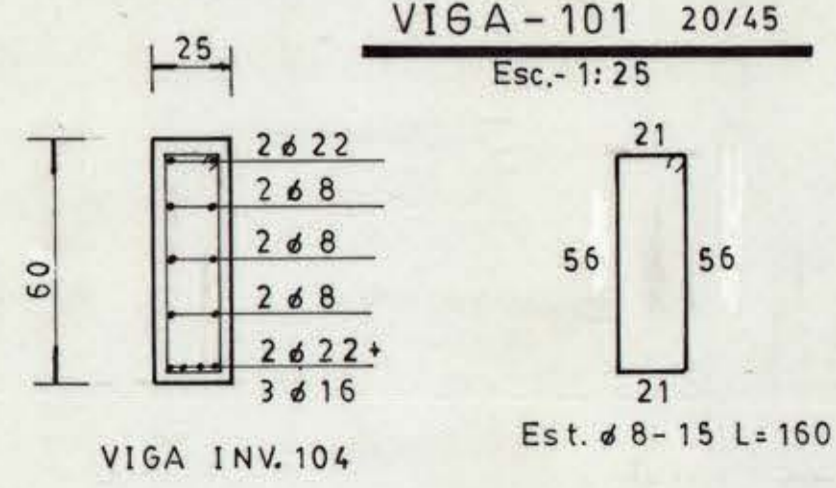


VIGA INV. 104  
Esc. # 8-15 L=160

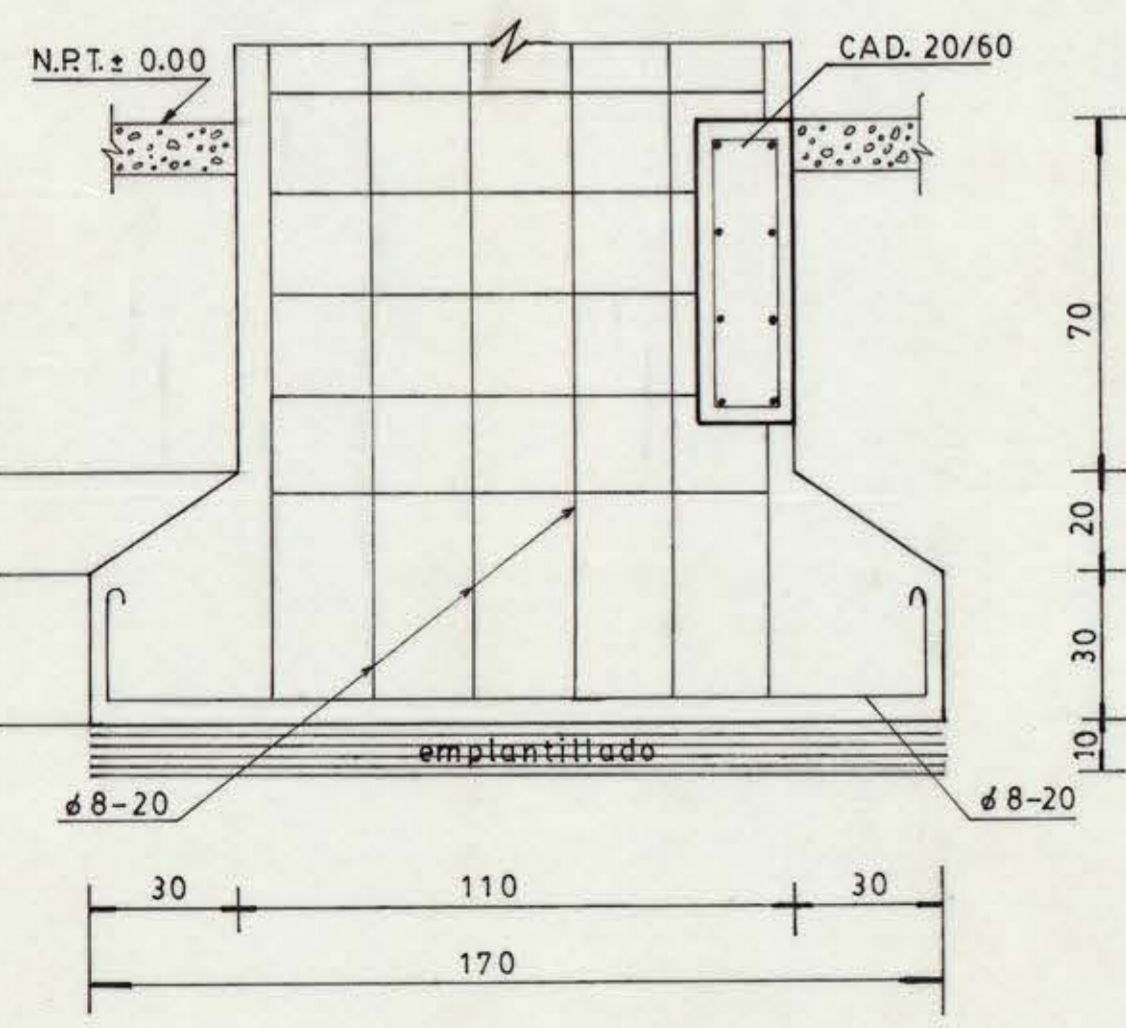


VISTA 4-4  
Esc.- 1:15

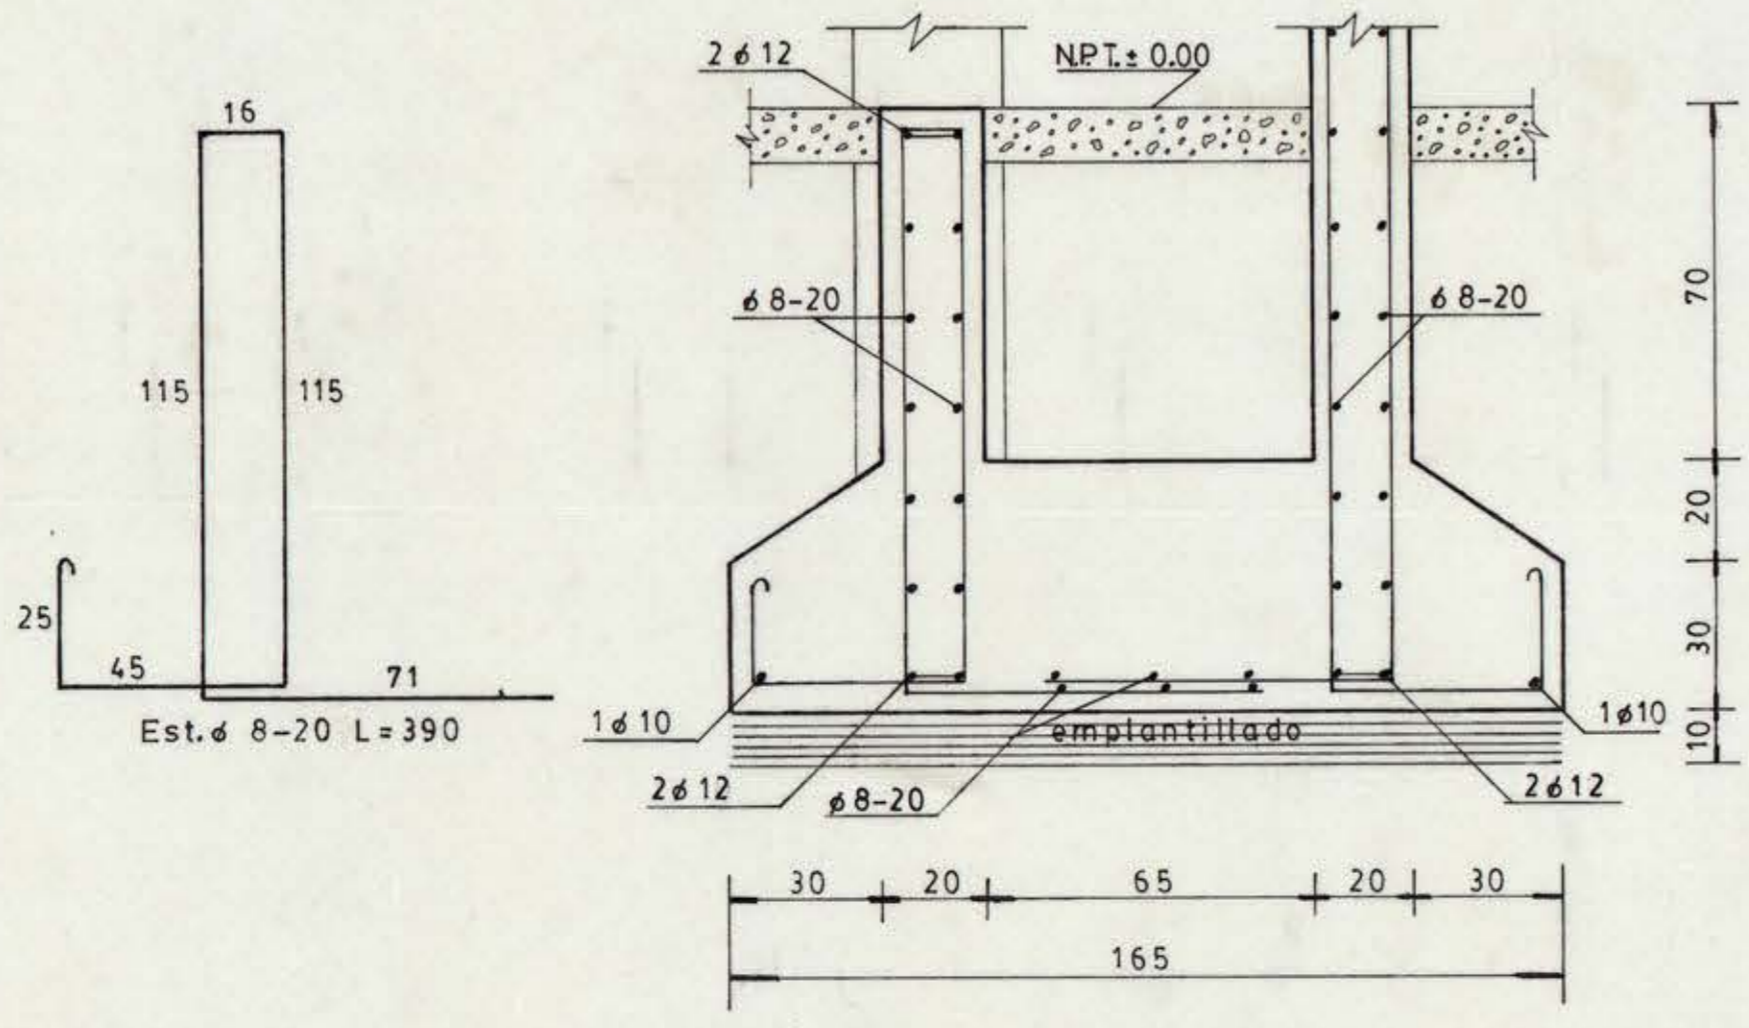

CORTE 3-3  
Esc.- 1:15

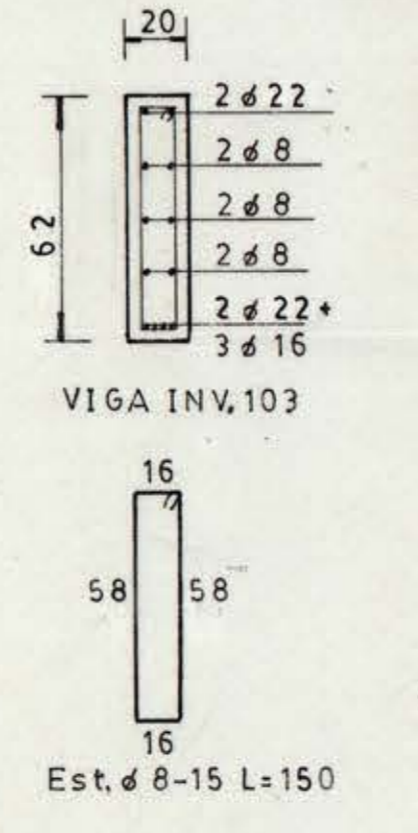

VIGA INV. 103  
Est. # 8-15 L=150

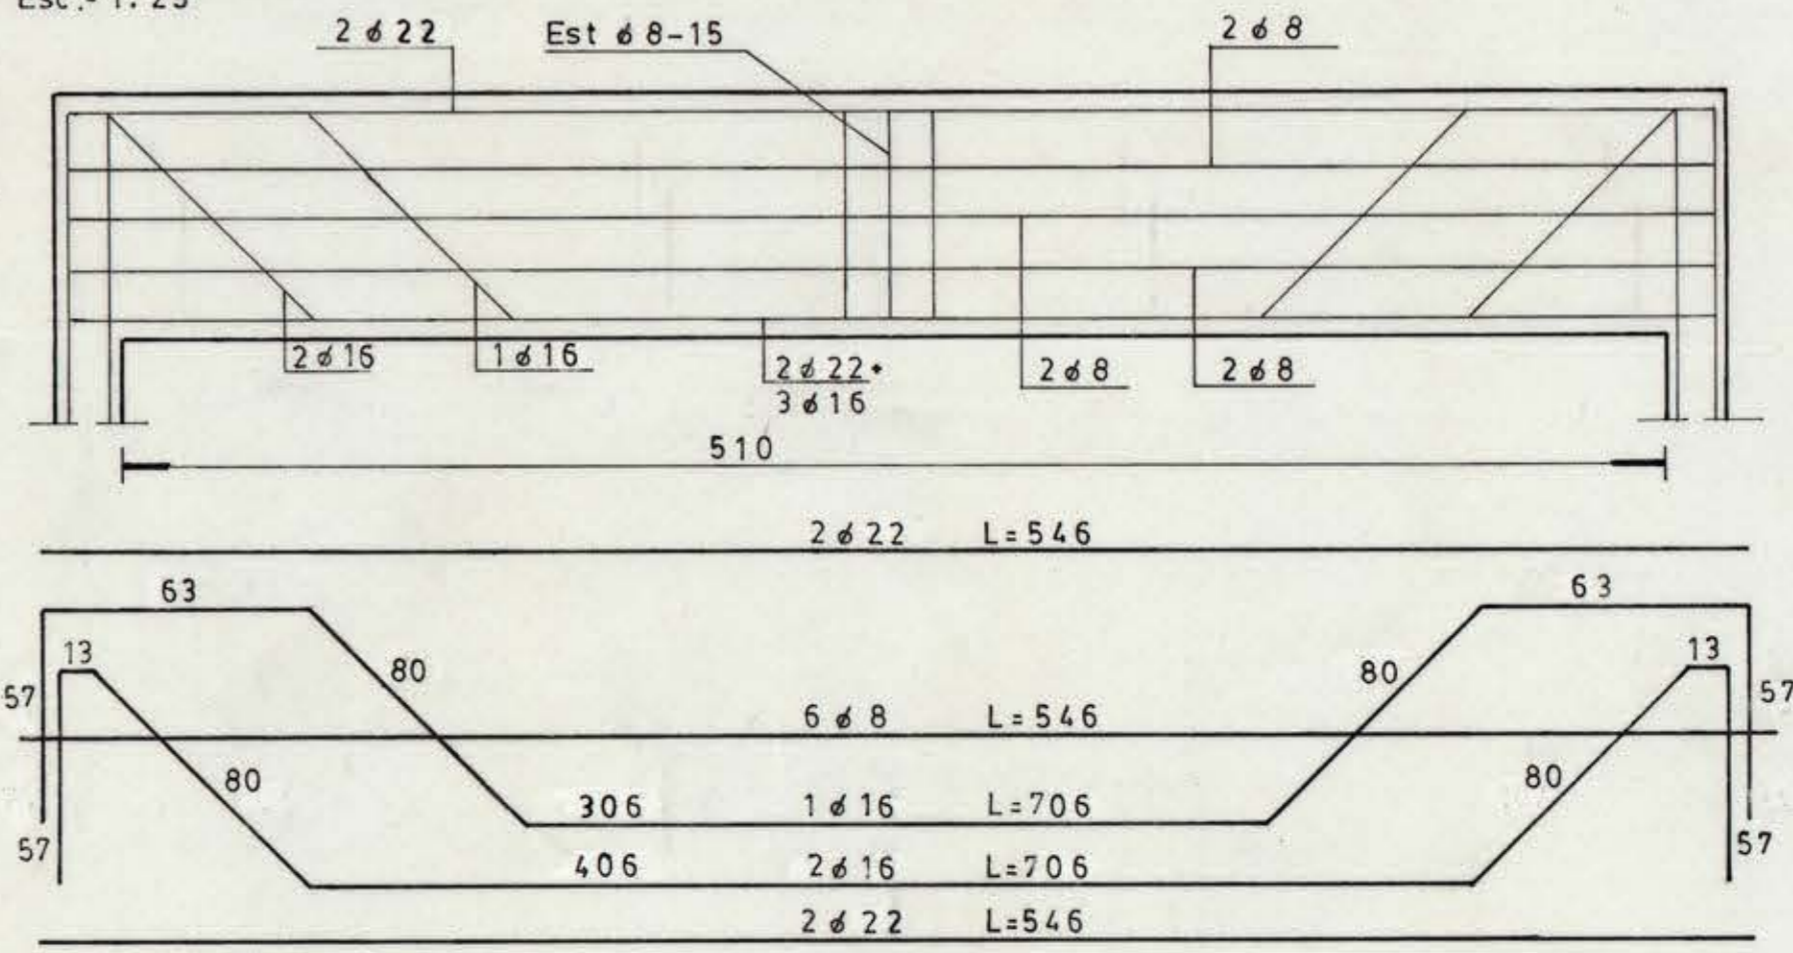

VIGA INV. 103, 104

<b>FERNANDO CATALAN S.</b> INGENIERO CIVIL		LAMINA N° <b>93-2006-01</b>
PROYECTO: ACCESO AUDITORIUM O. WILHEM		
PROPIETARIO: UNIVERSIDAD DE CONCEPCION		PROPIETARIO
UBICACION: CAMPUS UNIVERSITARIO		INGENIERO
ARQUITECTO: GONZALO RUDOLPHY S.		CONSTRUCTOR
MATERIA: PLANTA DE FUNDACIONES Y ESTRUCTURAL		
DIBUJO: L.F.P.	REV. F.C.S.	FECHA: JUNIO-93
APROBO:		ESCALAS: LAS INDICADAS