


INST. BACTERIOLOGIA

LAB. PISO ZOCALO B.

ESC. 1-100

8 MESONES

Nº	dimencion	puentes 30×30 45	L. barra	cajoneras	PISOS
1	3.30 x 1	3	3	4 dobles	10
1	3.10 x 1	3	3	4 "	10
2	3.00 x 1	6	6	8 "	16
2	2.90 x 1	6	6	8 "	16
2	2.70 x 1	4	4	8 "	16
8		22	22	32	68

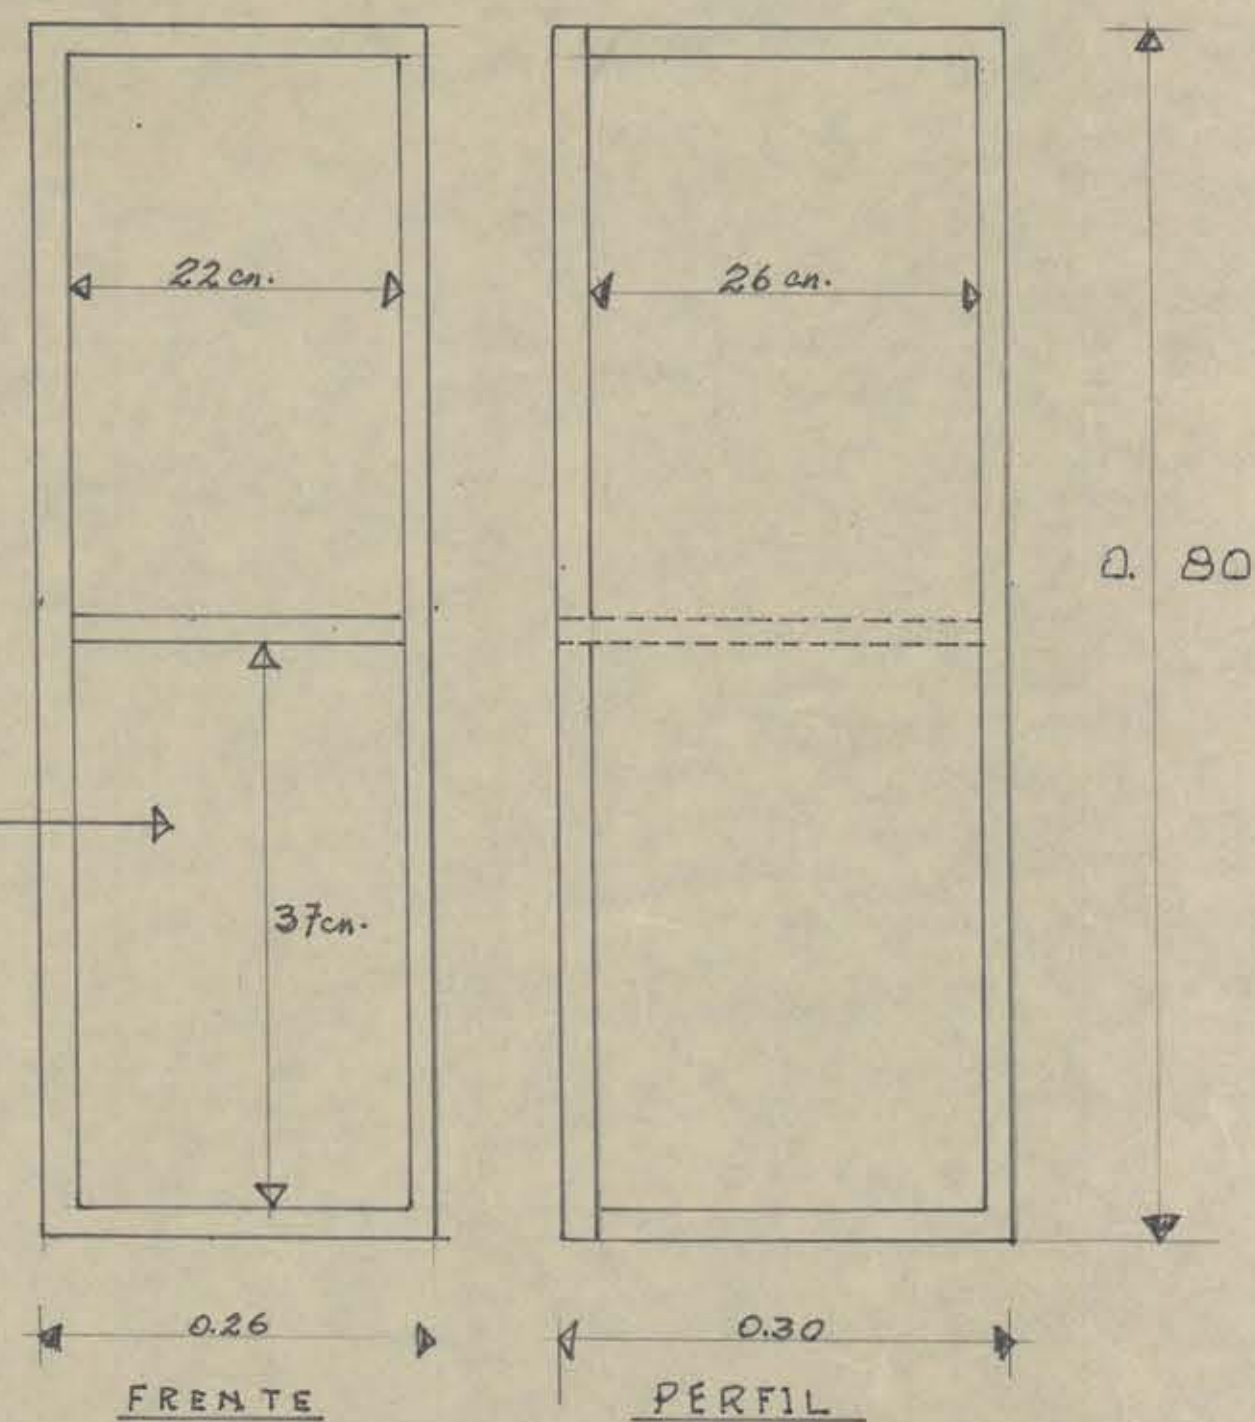

CAJONERA MICROSCOPIOS

Respetar Medidas INTERIORES. y ALTO TOTAL

Esc. 1-500

CONCEPCION NOVIEMBRE 1969

M. S. B.

L-122