
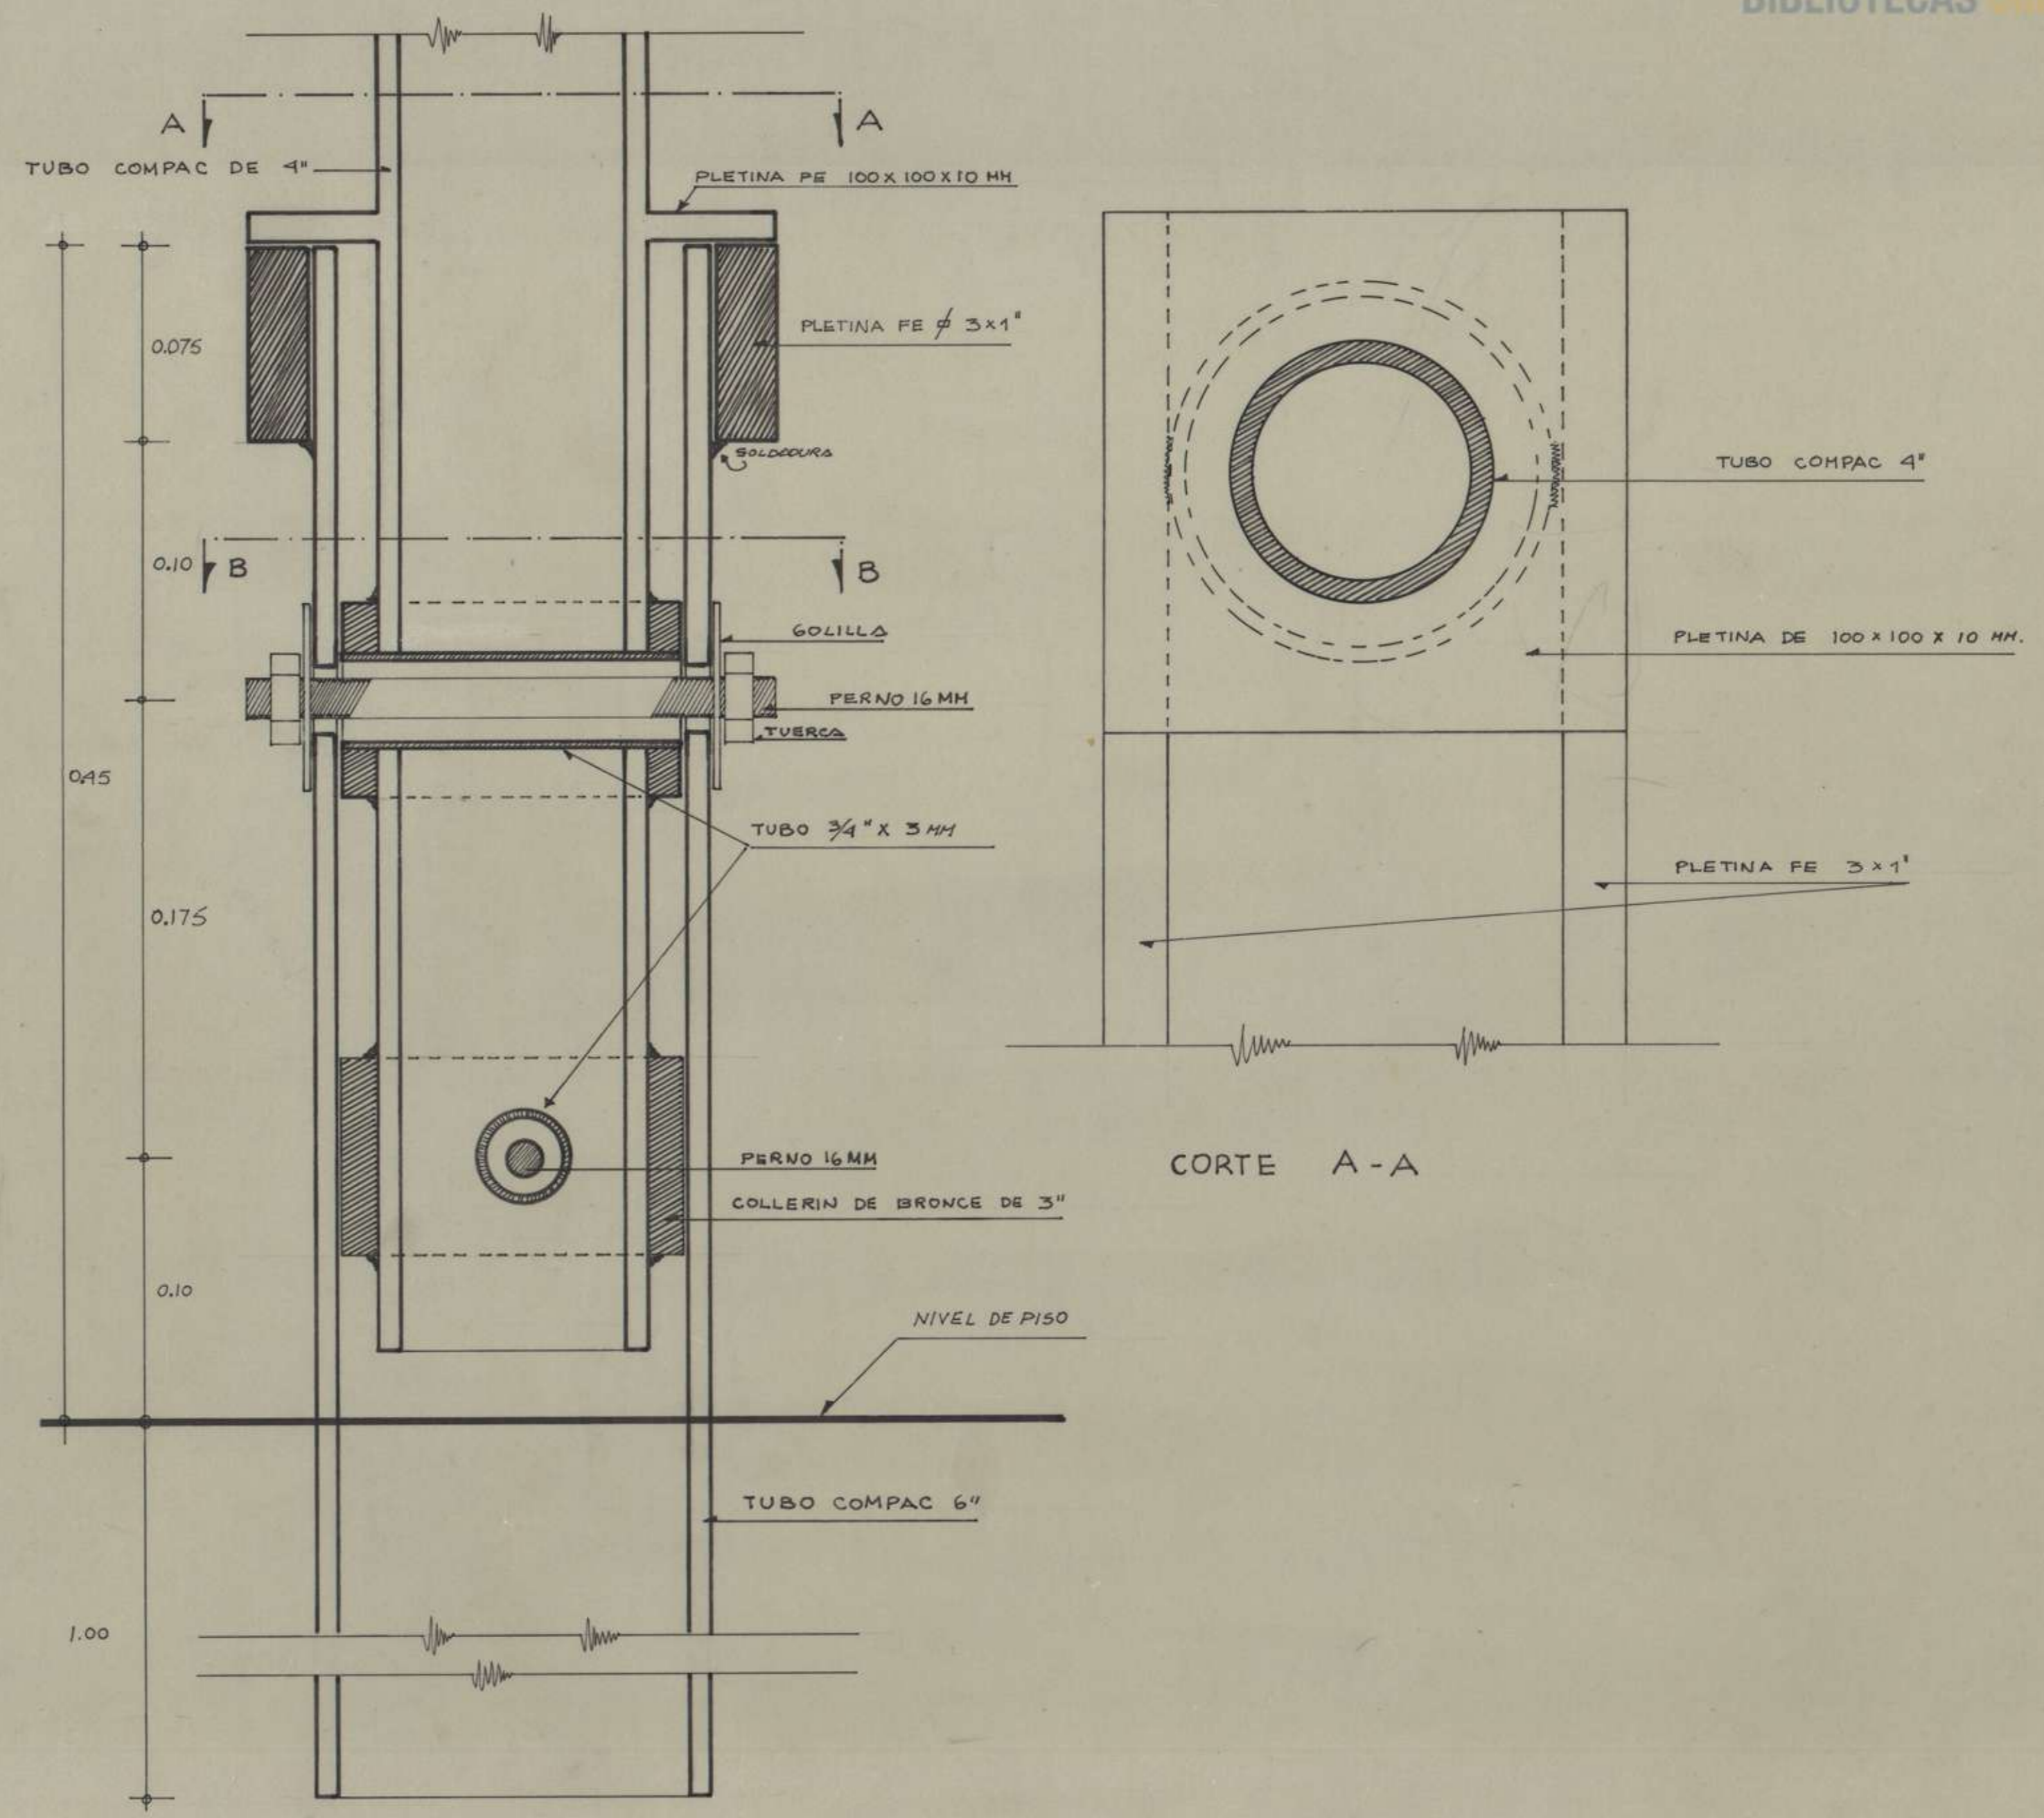


CORTE B-B

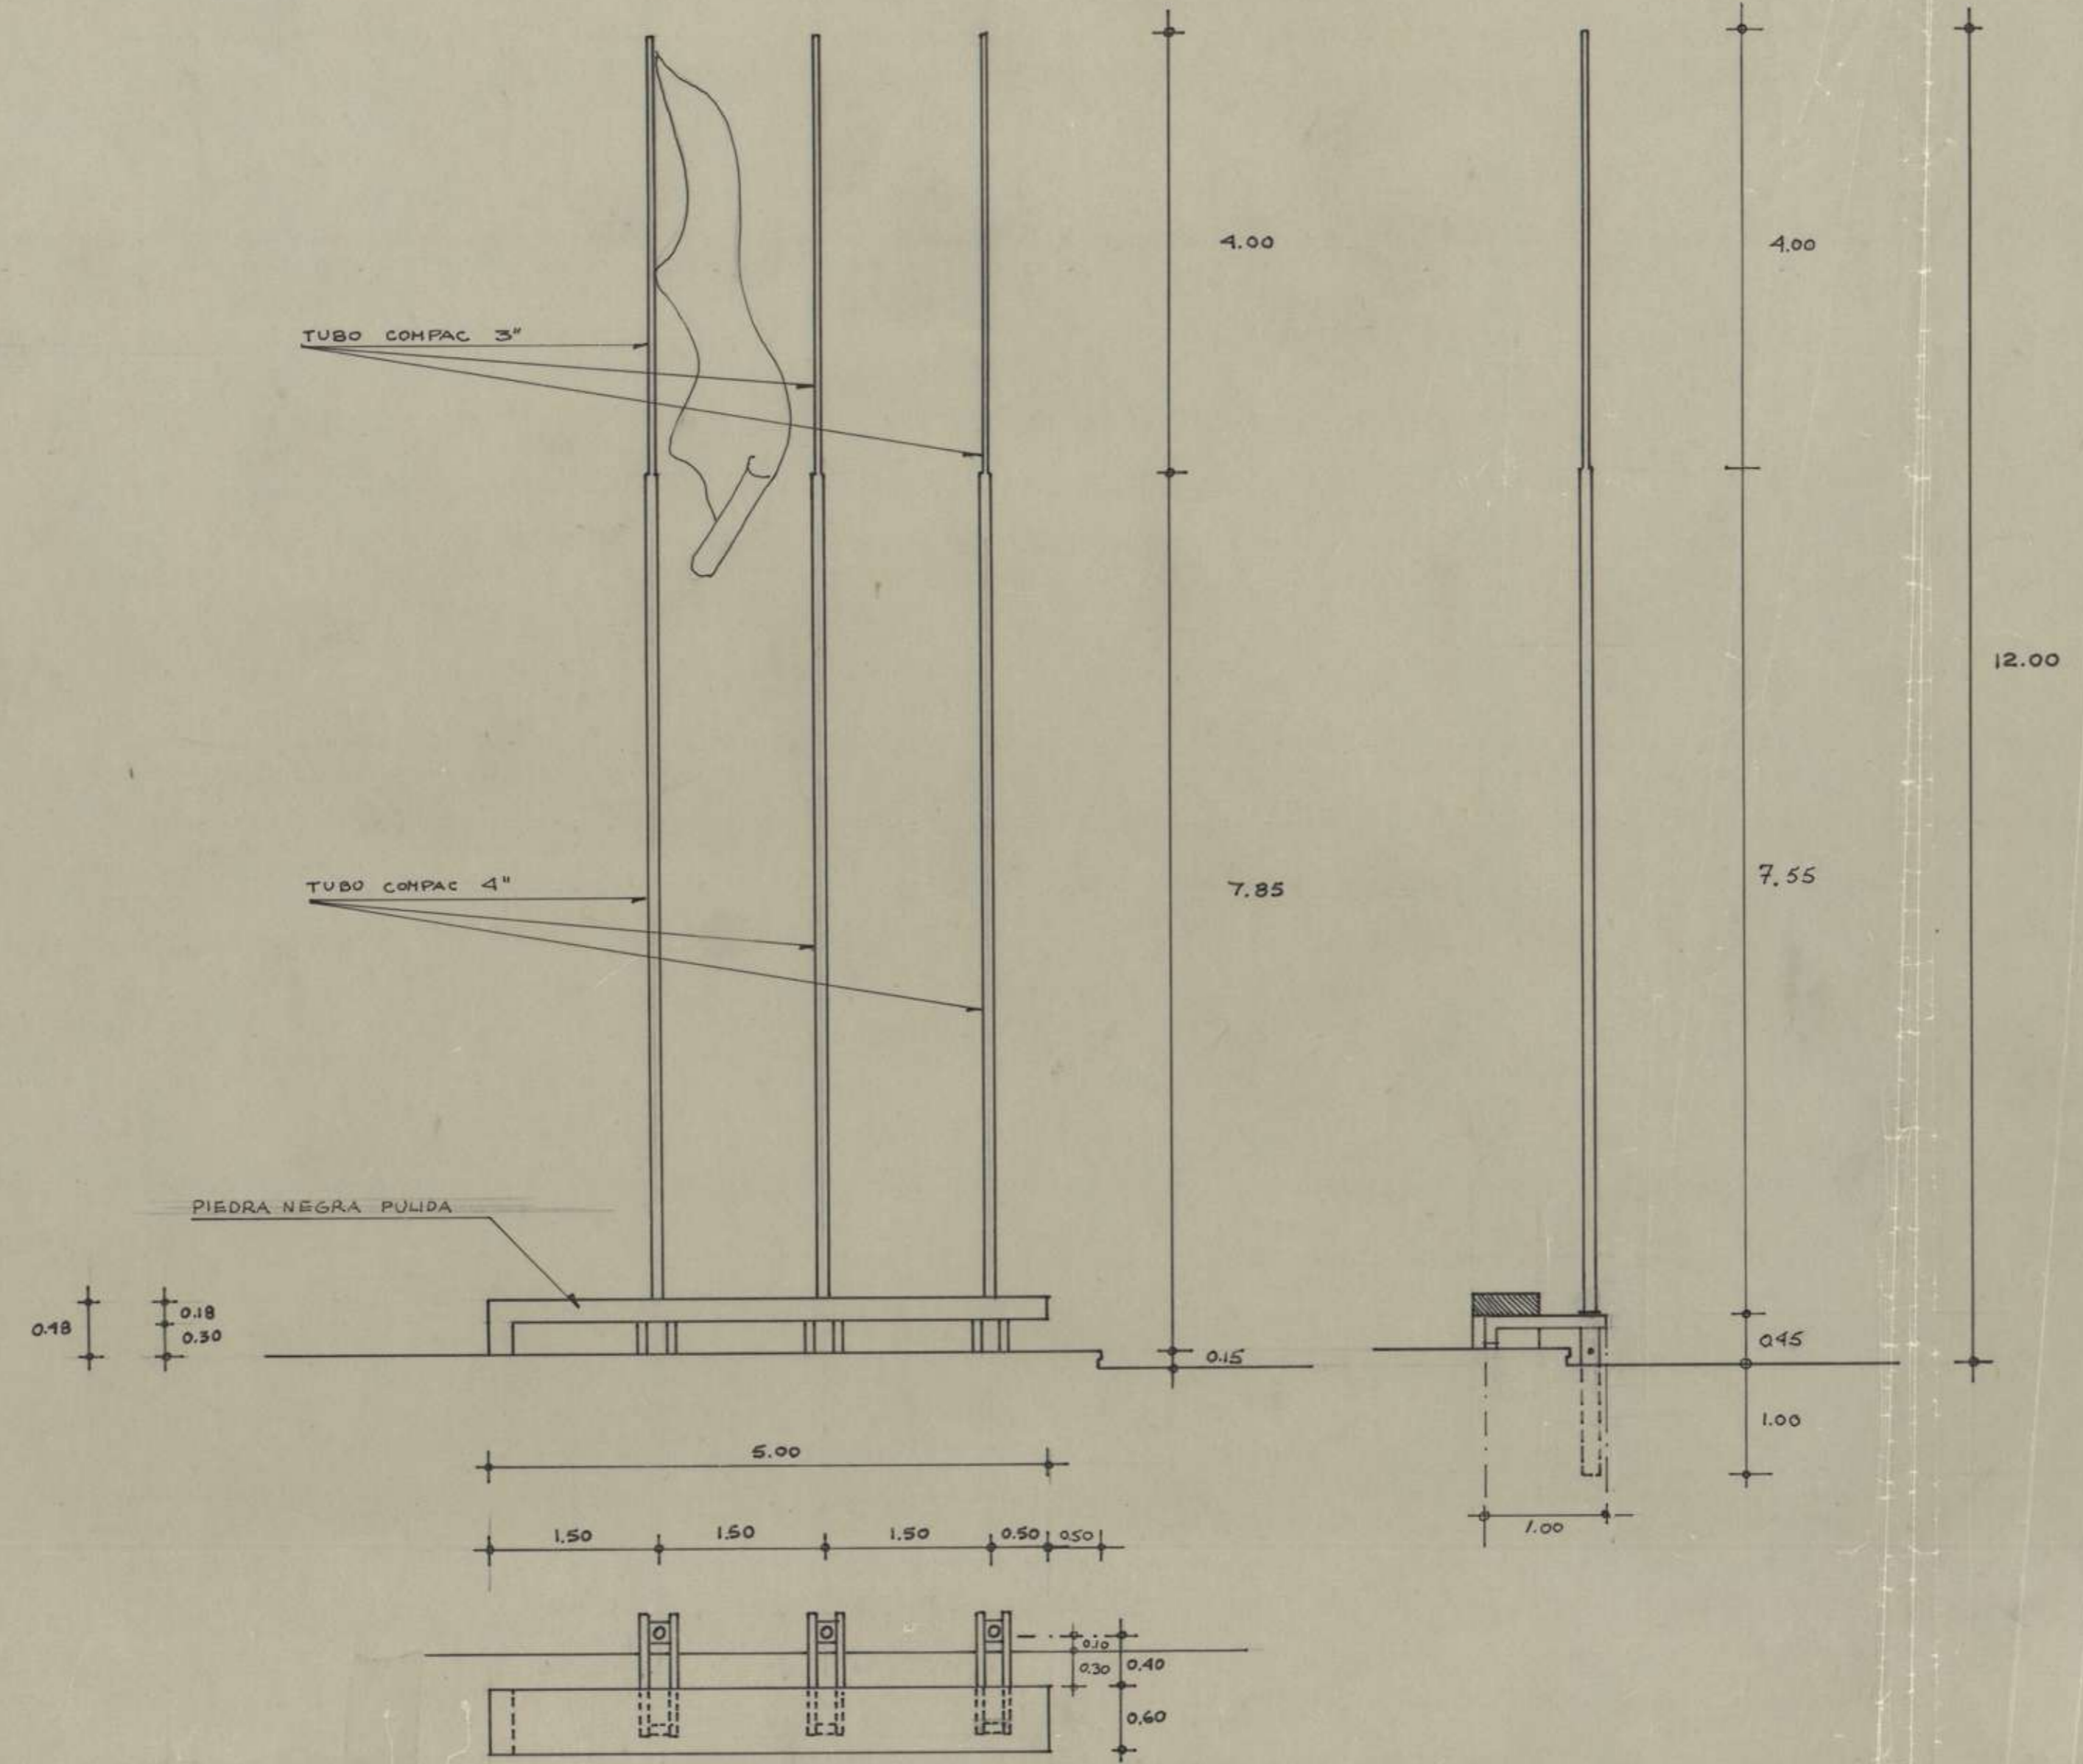

CORTE A-A

CT REC. VERO DND WIL-001 BN REC. DIRECC. R-10-CR10-15